


SCALE 3"=1'-0"

SECTION SCALE 3"=1'-0"


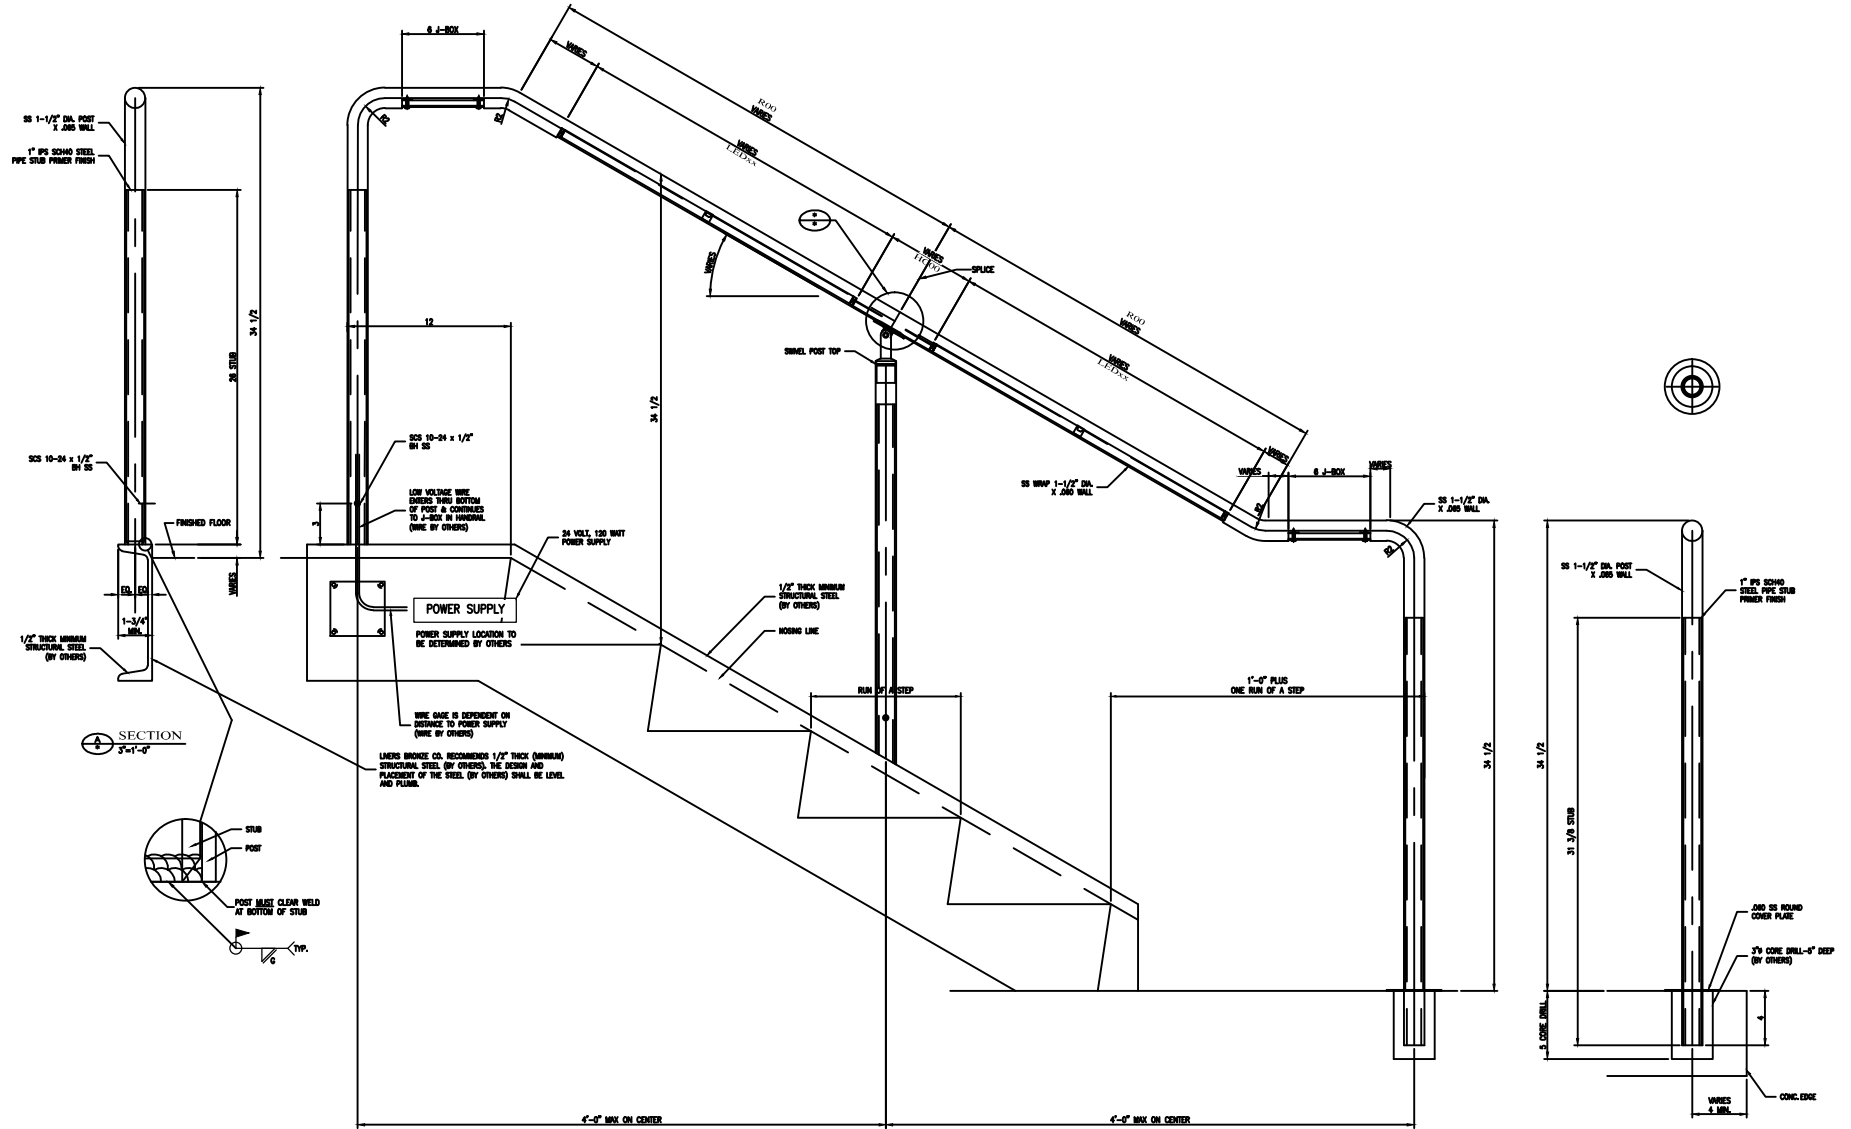


SECTION  




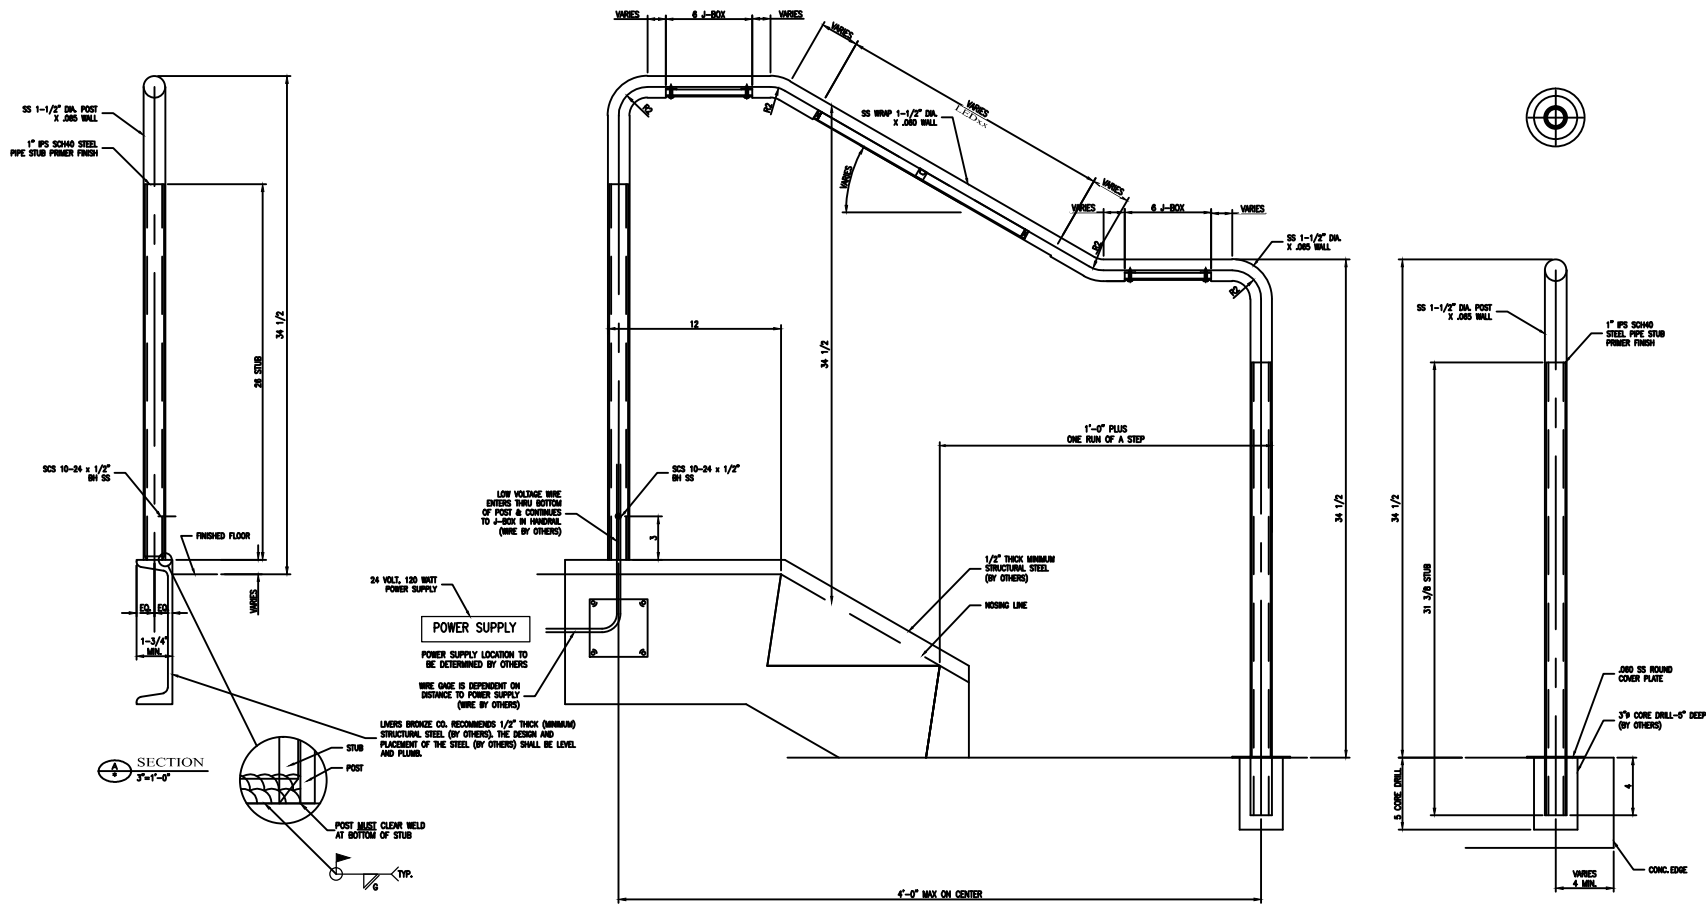


SECTION  
SCALE 3"=1'-0"

ELEVATION  
SCALE 3"=1'-0"

SECTION  
SCALE 3"=1'-0"

**LIVERS BRONZE**  
 www.liversbronze.com  
 www.liversbronze.com

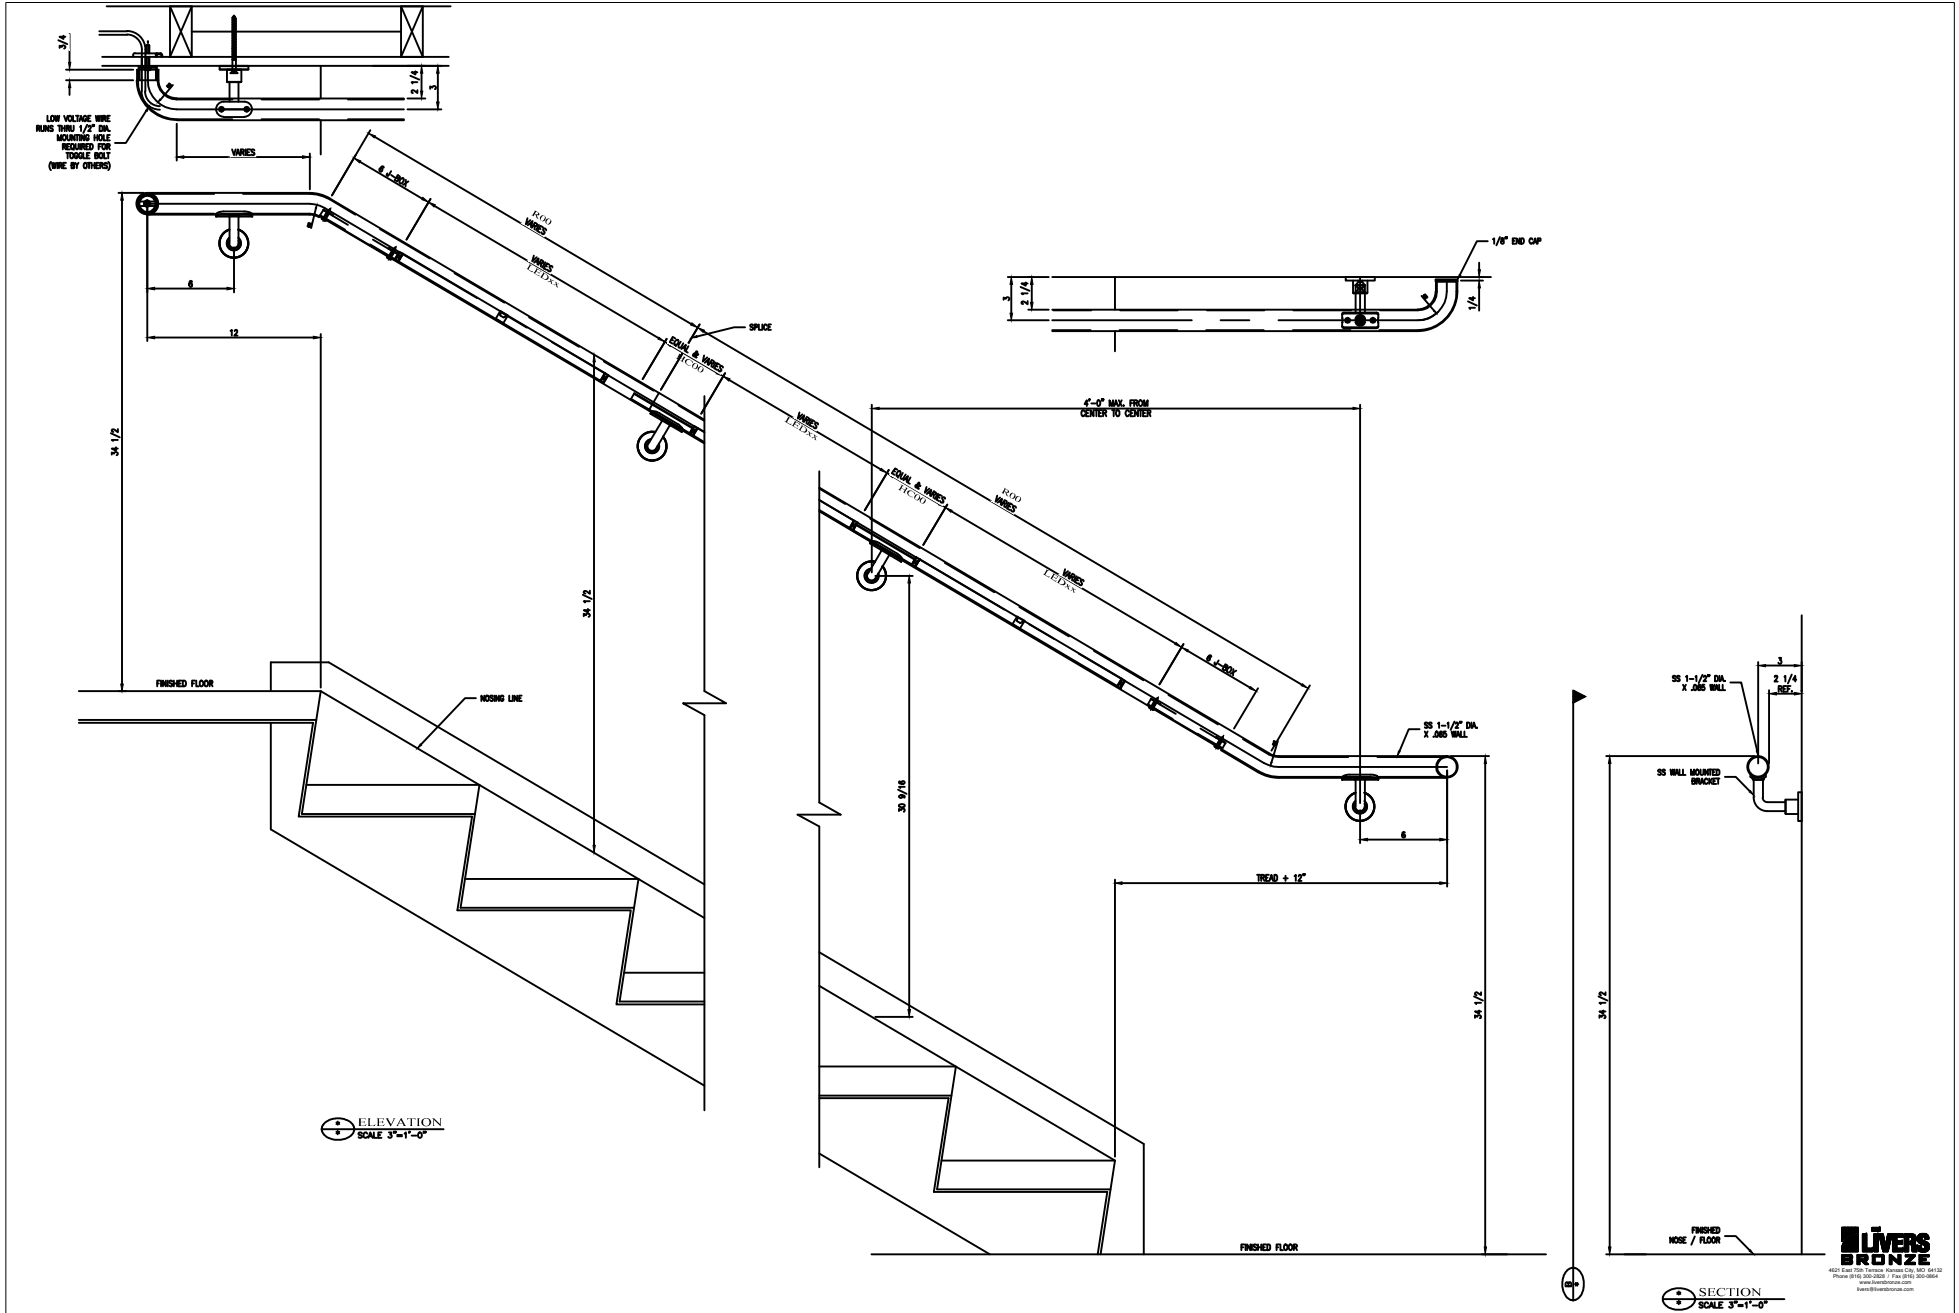


ELEVATION  





# OPTIONAL CORE DRILL END RETURN

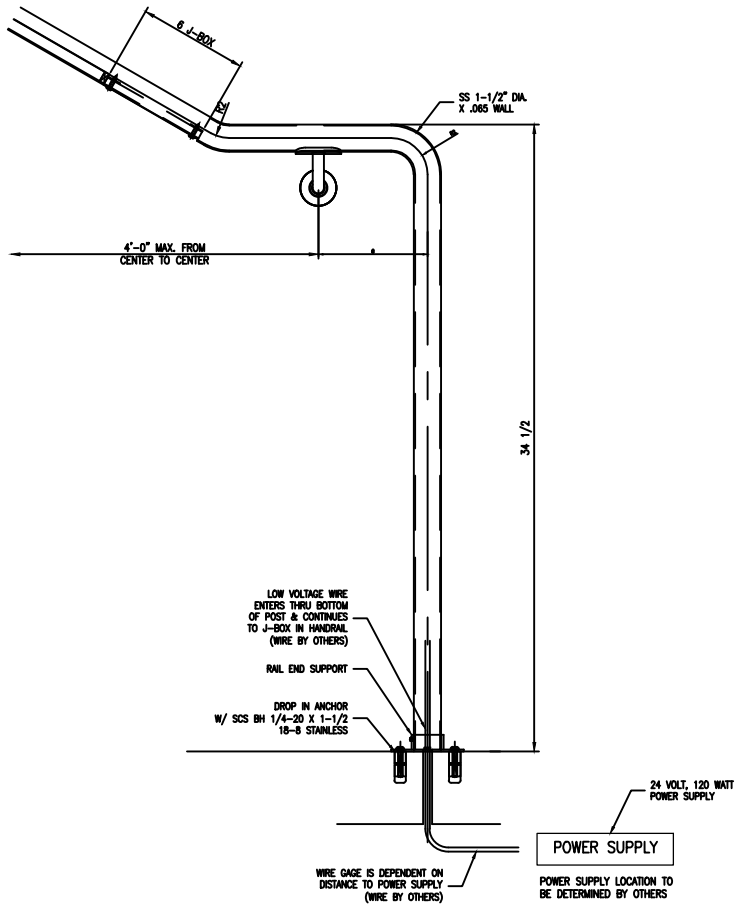

# OPTIONAL CORE DRILL END RETURN

